


FINAL	SURVEYED	BY	DATE
SURVEY PLOTTED			
NOTE BOOK			
TEMPLATE			
AREAS			
CHECKED			
NO.			

MATCH LINE SEE SHEET 12

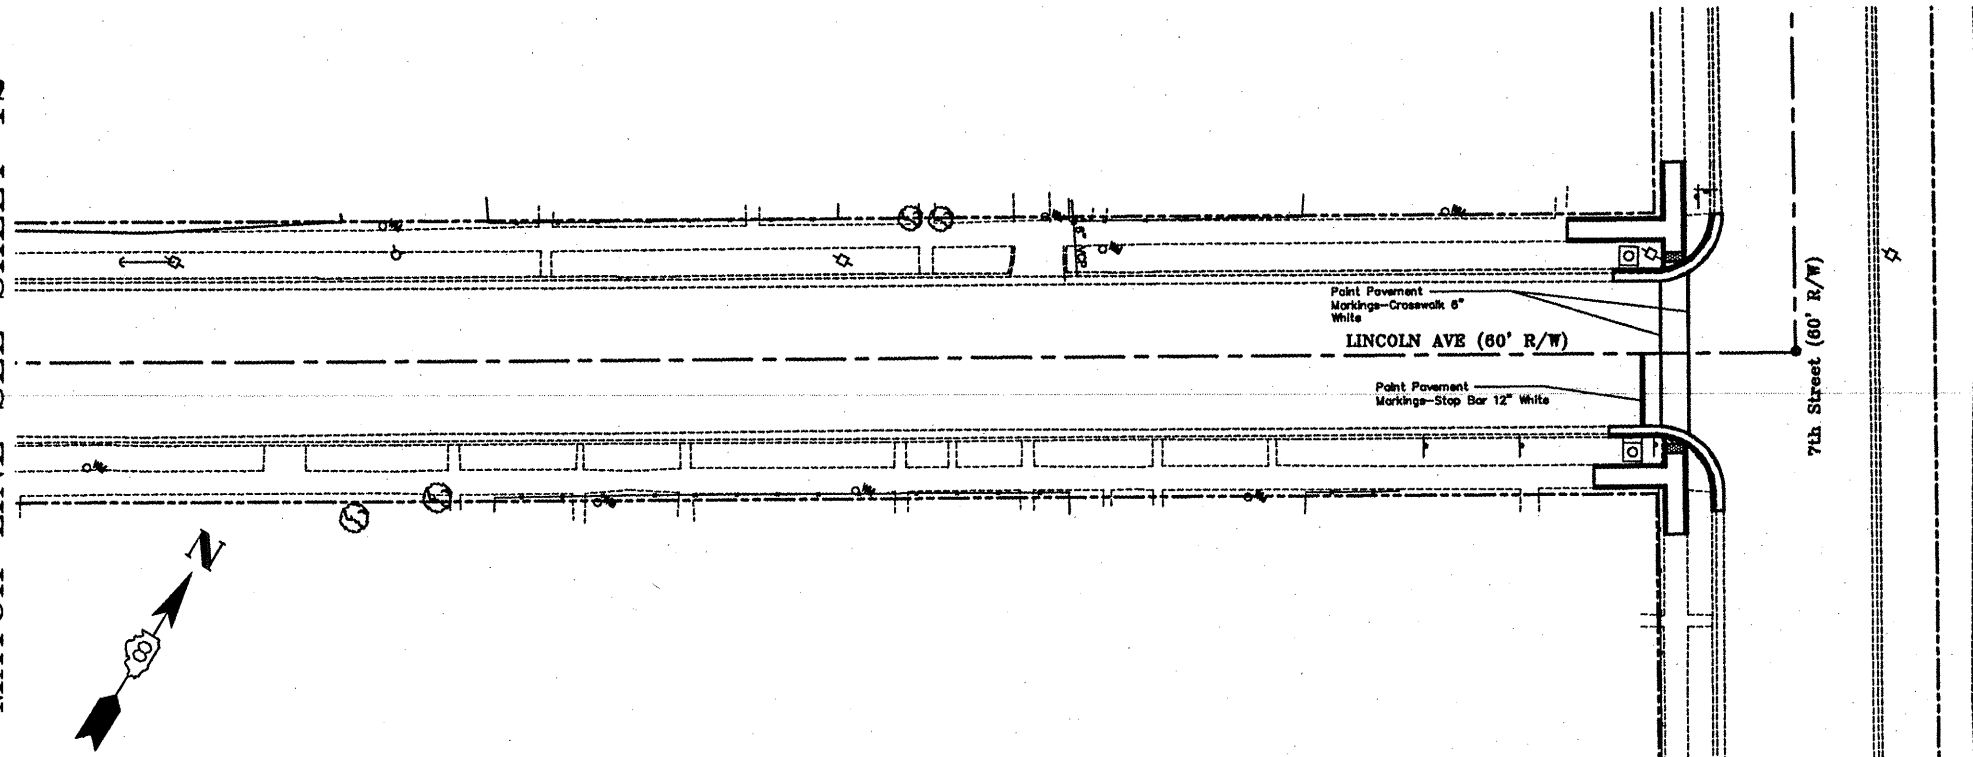


FILE	SECTION	COUNTY	TOTAL	SHEET
#	08-00047-00-SW	MADISON	19	13
STA.	---	TO STA.	---	
FED. ROAD DIST. NO.	---	ALN	---	FED. AID PROJECT

CONTRACT NO. 97398

- NOTE 1. UNDERGROUND FACILITIES, STRUCTURES, AND UTILITIES HAVE BEEN PLOTTED FROM AVAILABLE SURVEYS AND RECORDS. THEREFORE, THESE LOCATIONS MUST BE CONSIDERED APPROXIMATE ONLY. THERE MAY BE OTHERS, THE EXISTENCE OF WHICH IS PRESENTLY NOT KNOWN. VERIFICATION OF THE LOCATION OF UNDERGROUND UTILITIES SHOWN OR NOT SHOWN IS THE RESPONSIBILITY OF THE CONTRACTOR.
- NOTE 2. ALL RIGHT-OF-WAY AND PROPERTY LINES SHOWN ARE FROM PLATTED INFORMATION AND NOT THE RESULT OF A FIELD SURVEY.
- NOTE 3. ALL PAVEMENT MARKINGS SHALL BE CONSTRUCTED ACCORDING TO SECTION 780 OF THE STANDARD SPECIFICATIONS.

ORIGINAL	SURVEYED	BY	DATE
SURVEY PLOTTED			
NOTE BOOK			
TEMPLATE			
AREAS			
CHECKED			
NO.			

MATCH LINE SEE SHEET 12

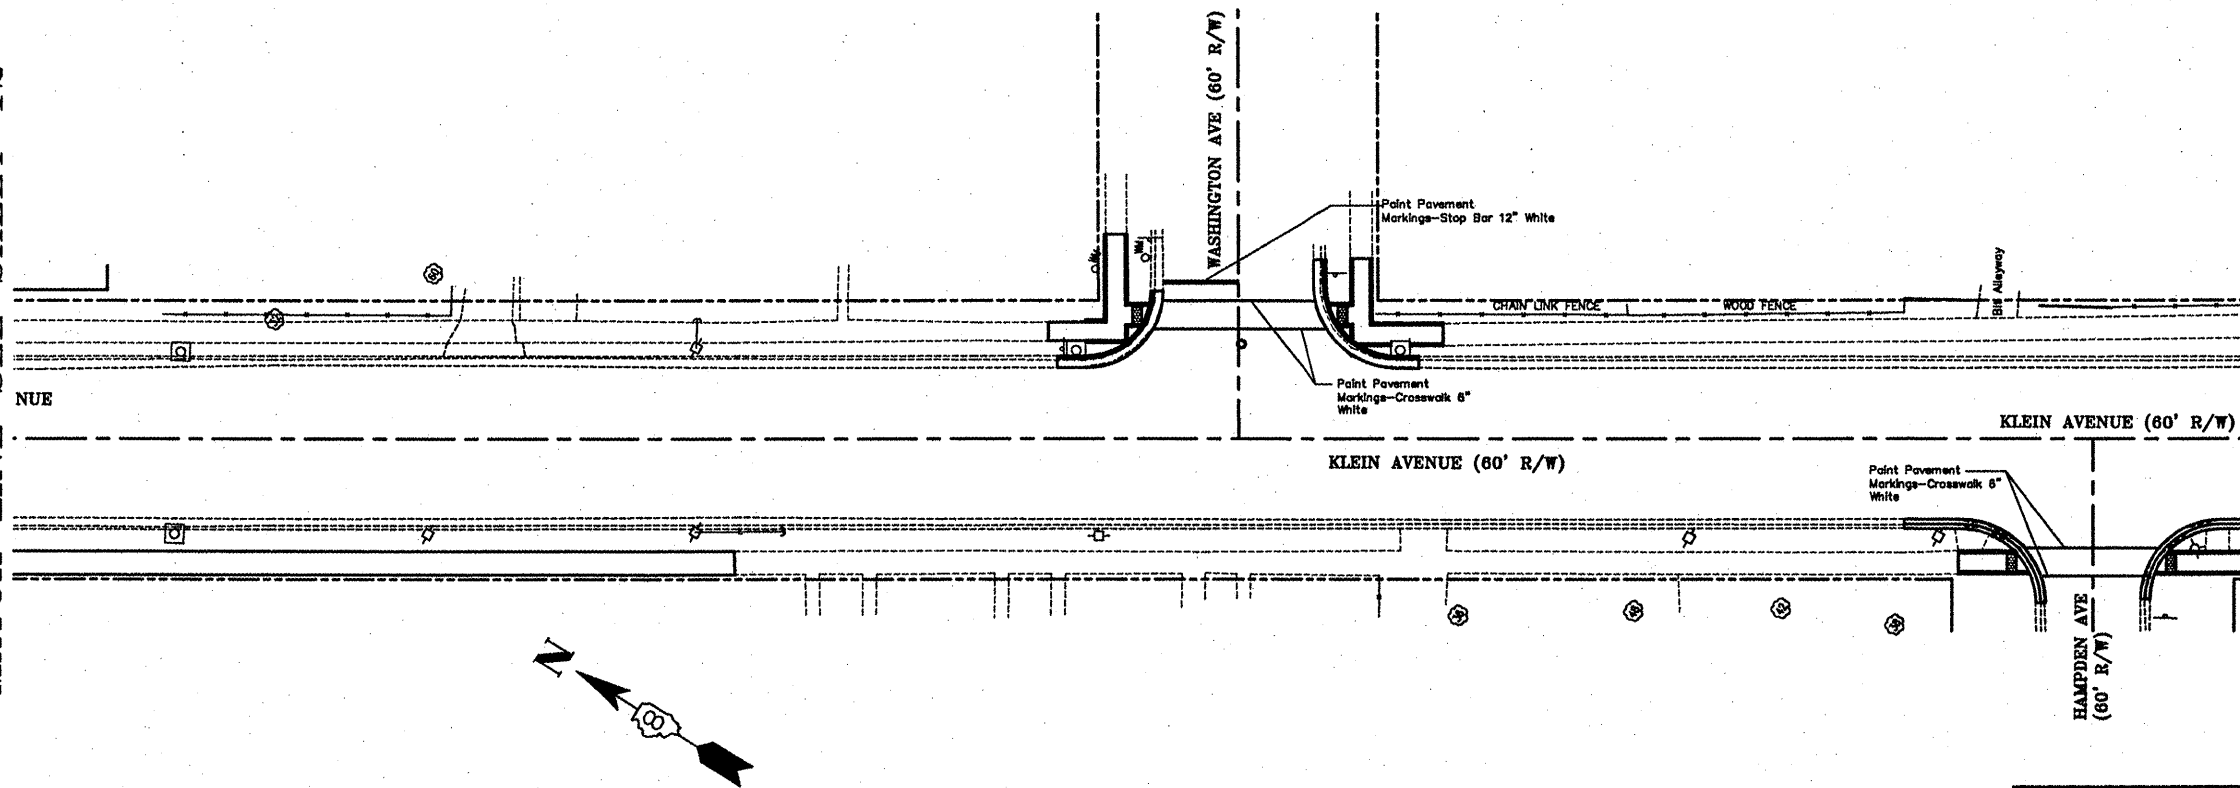

MATCH LINE SEE SHEET 14

- NOTE 1. UNDERGROUND FACILITIES, STRUCTURES, AND UTILITIES HAVE BEEN PLOTTED FROM AVAILABLE SURVEYS AND RECORDS. THEREFORE, THESE LOCATIONS MUST BE CONSIDERED APPROXIMATE ONLY. THERE MAY BE OTHERS, THE EXISTENCE OF WHICH IS PRESENTLY NOT KNOWN. VERIFICATION OF THE LOCATION OF UNDERGROUND UTILITIES SHOWN OR NOT SHOWN IS THE RESPONSIBILITY OF THE CONTRACTOR.
- NOTE 2. ALL RIGHT-OF-WAY AND PROPERTY LINES SHOWN ARE FROM PLATTED INFORMATION AND NOT THE RESULT OF A FIELD SURVEY.
- NOTE 3. ALL PAVEMENT MARKINGS SHALL BE CONSTRUCTED ACCORDING TO SECTION 780 OF THE STANDARD SPECIFICATIONS.

Juneau Associates, Inc. P.C.
CONSULTING ENGINEERS AND LAND SURVEYORS
2100 State Street / 100 North Research Drive / 13010 Bennett Office Drive
Burlington, WI 53004 / Elmhurst, WI 53120-3448 / St. Louis, Missouri 63125
Phone: (610)557-1400 / Phone: (610)558-0900 / Phone: (314)988-0265
Fax: (610)552-5541 / Fax: (610)558-0941 / Fax: (314)988-1331
Registered Professional Service Corporation License No. 181-003388

PAVEMENT MARKING PLAN
SRTS PROGRAM
VENICE, ILLINOIS
SECTION 08-00047-00-SW

REVISIONS				SCALE:	
NO.	DATE	BY	REMARKS	1 inch = 20 feet	
DSN.BY:	SOO/CAS	DATE:	2/25/2009	DSN.BY:	SOO
DWN.BY:	CAS	DATE:	2/25/2009	DWN.BY:	CAS
CHK'D:	SOO	DATE:	2/25/2009	CHK'D:	SOO
JOB NO.	080903	DWG.	PLAN	JOB NO.	080903

SHEET
13
OF 19